
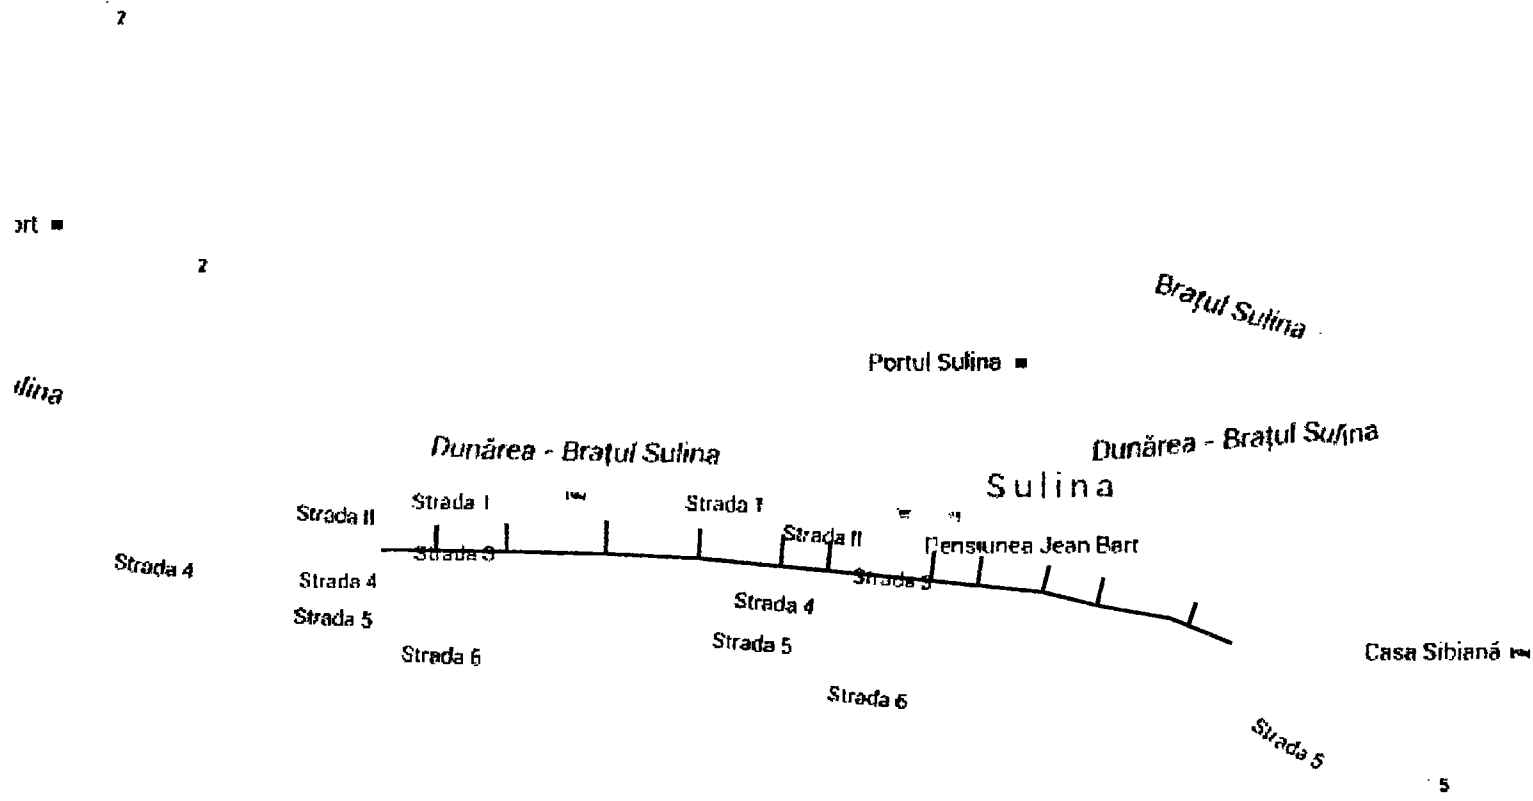




ORAS SULINA JUDETUL TULCEA

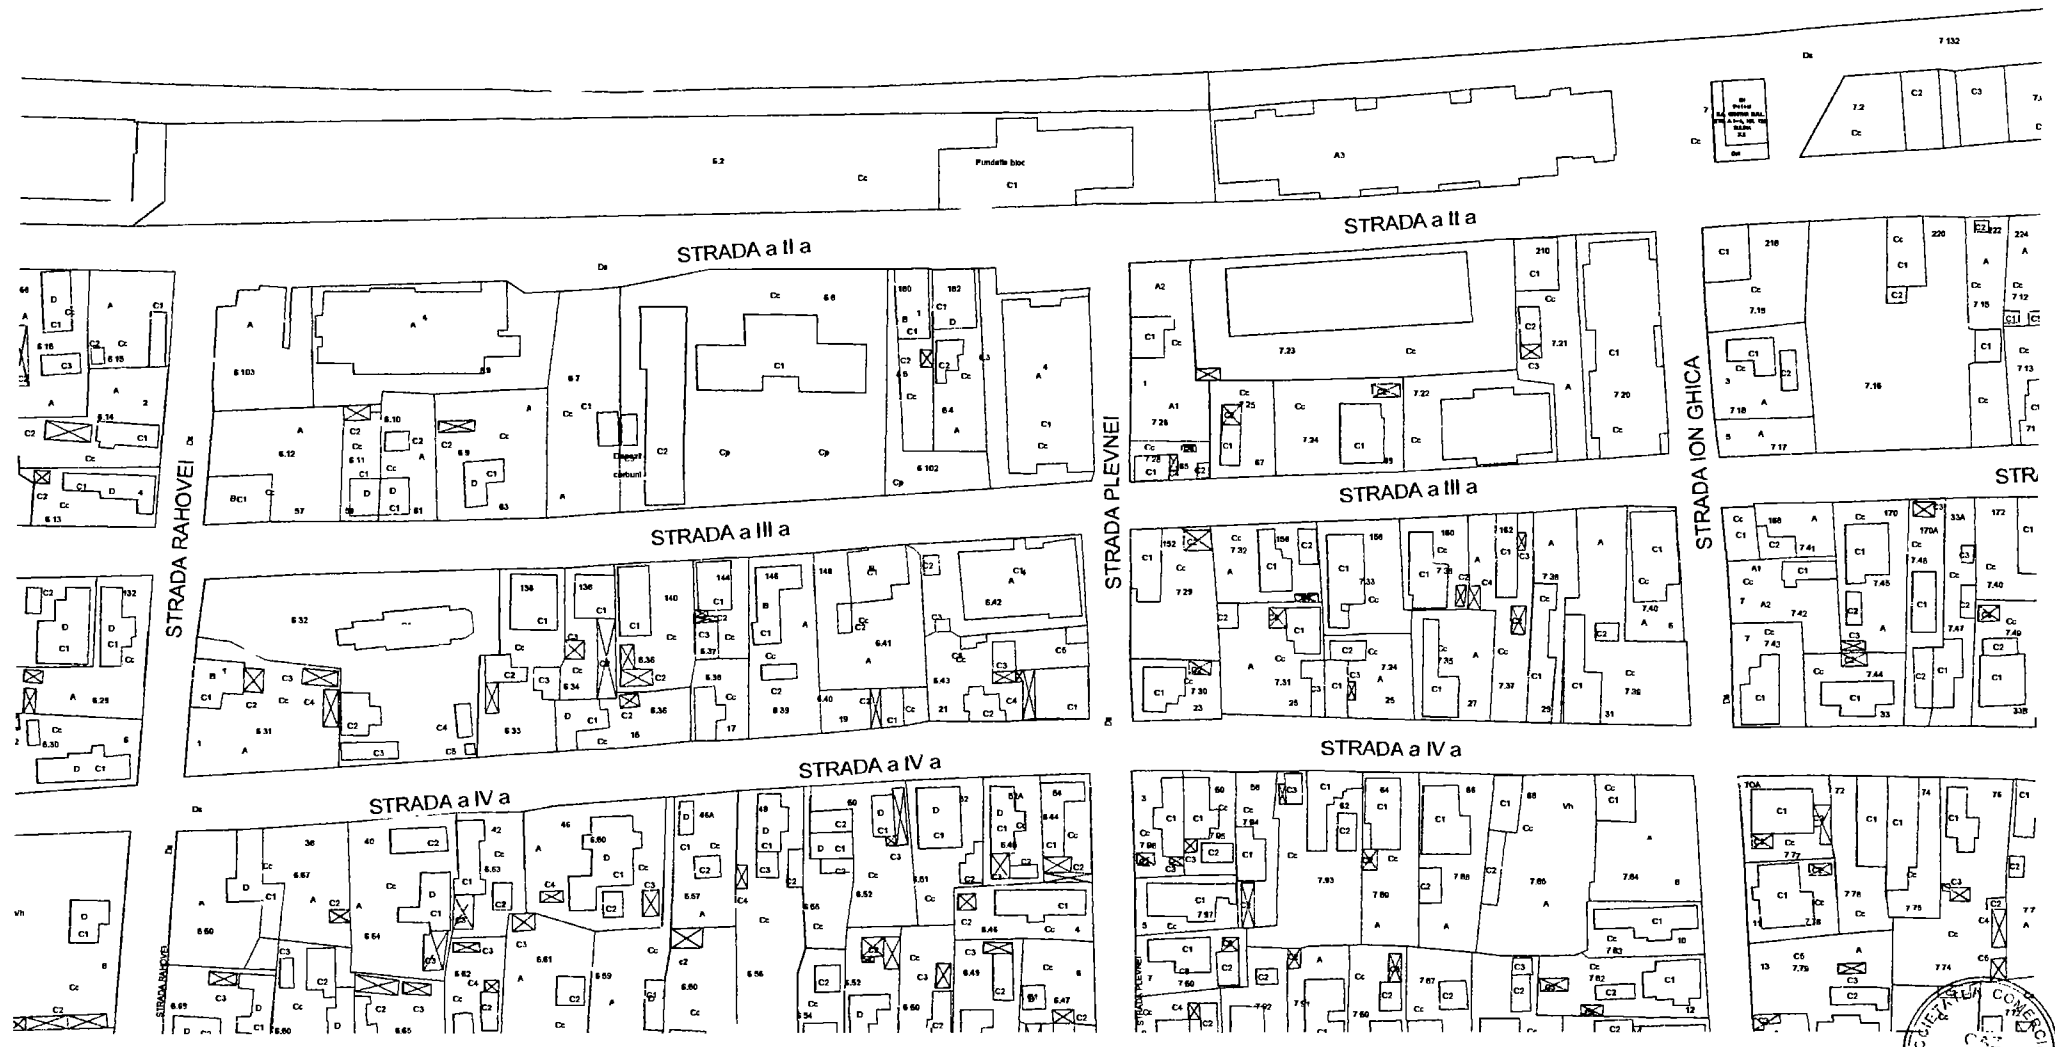



VERIFICATOR	NUME	SEMNATURA	CERINTA	REFERAT NR./DATA	
SCOR				BENEFICIAR :	
Proiectant general : S.C. GAZ CONTROL S.R.L. NR. J 36 /361 /2003				ORAS SULINA, JUDETUL TULCEA	8/2016
VERIFICATOR	NUME	SEMNATURA	SCARA:	REABILITARE TROTUARE STRADA A III-A, ZONA CENTRALA, ORAS SULINA	FAZA: P.T.
SEF PROIECT	ing. R. GHEORGHIU	<i>[Signature]</i>	1 : 10000		
PROIECTAT	ing. A. BARDAS	<i>[Signature]</i>	2016	PLAN DE INCADRARE IN ZONA	Plansa nr. D 0
DESENAT	ing. A. BARDAS	<i>[Signature]</i>			


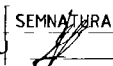



VERIFICATOR	NUME	SEMNAȚURA	CERINȚA	REFERAT NR./DATA	
SCR				BENEFICIAR :	
Proiectant general : S.C. GAZ CONTROL S.R.L. NR. J 36 /361 /2003				ORAS SULINA, JUDETUL TULCEA	8/2016
VERIFICATOR	NUME	SEMNAȚURA	SCARA:	REABILITARE TROTUARE STRADA A III-A, ZONA CENTRALA, ORAS SULINA	FAZA:
SEF PROIECT	ing. R. GHEORGHIU		1 : 1000		P.T.
PROIECTAT	ing. A. BARDAS				Plansa nr.
DESENAT	ing. A. BARDAS		2016	PLAN DE SITUATIE	D 1

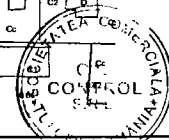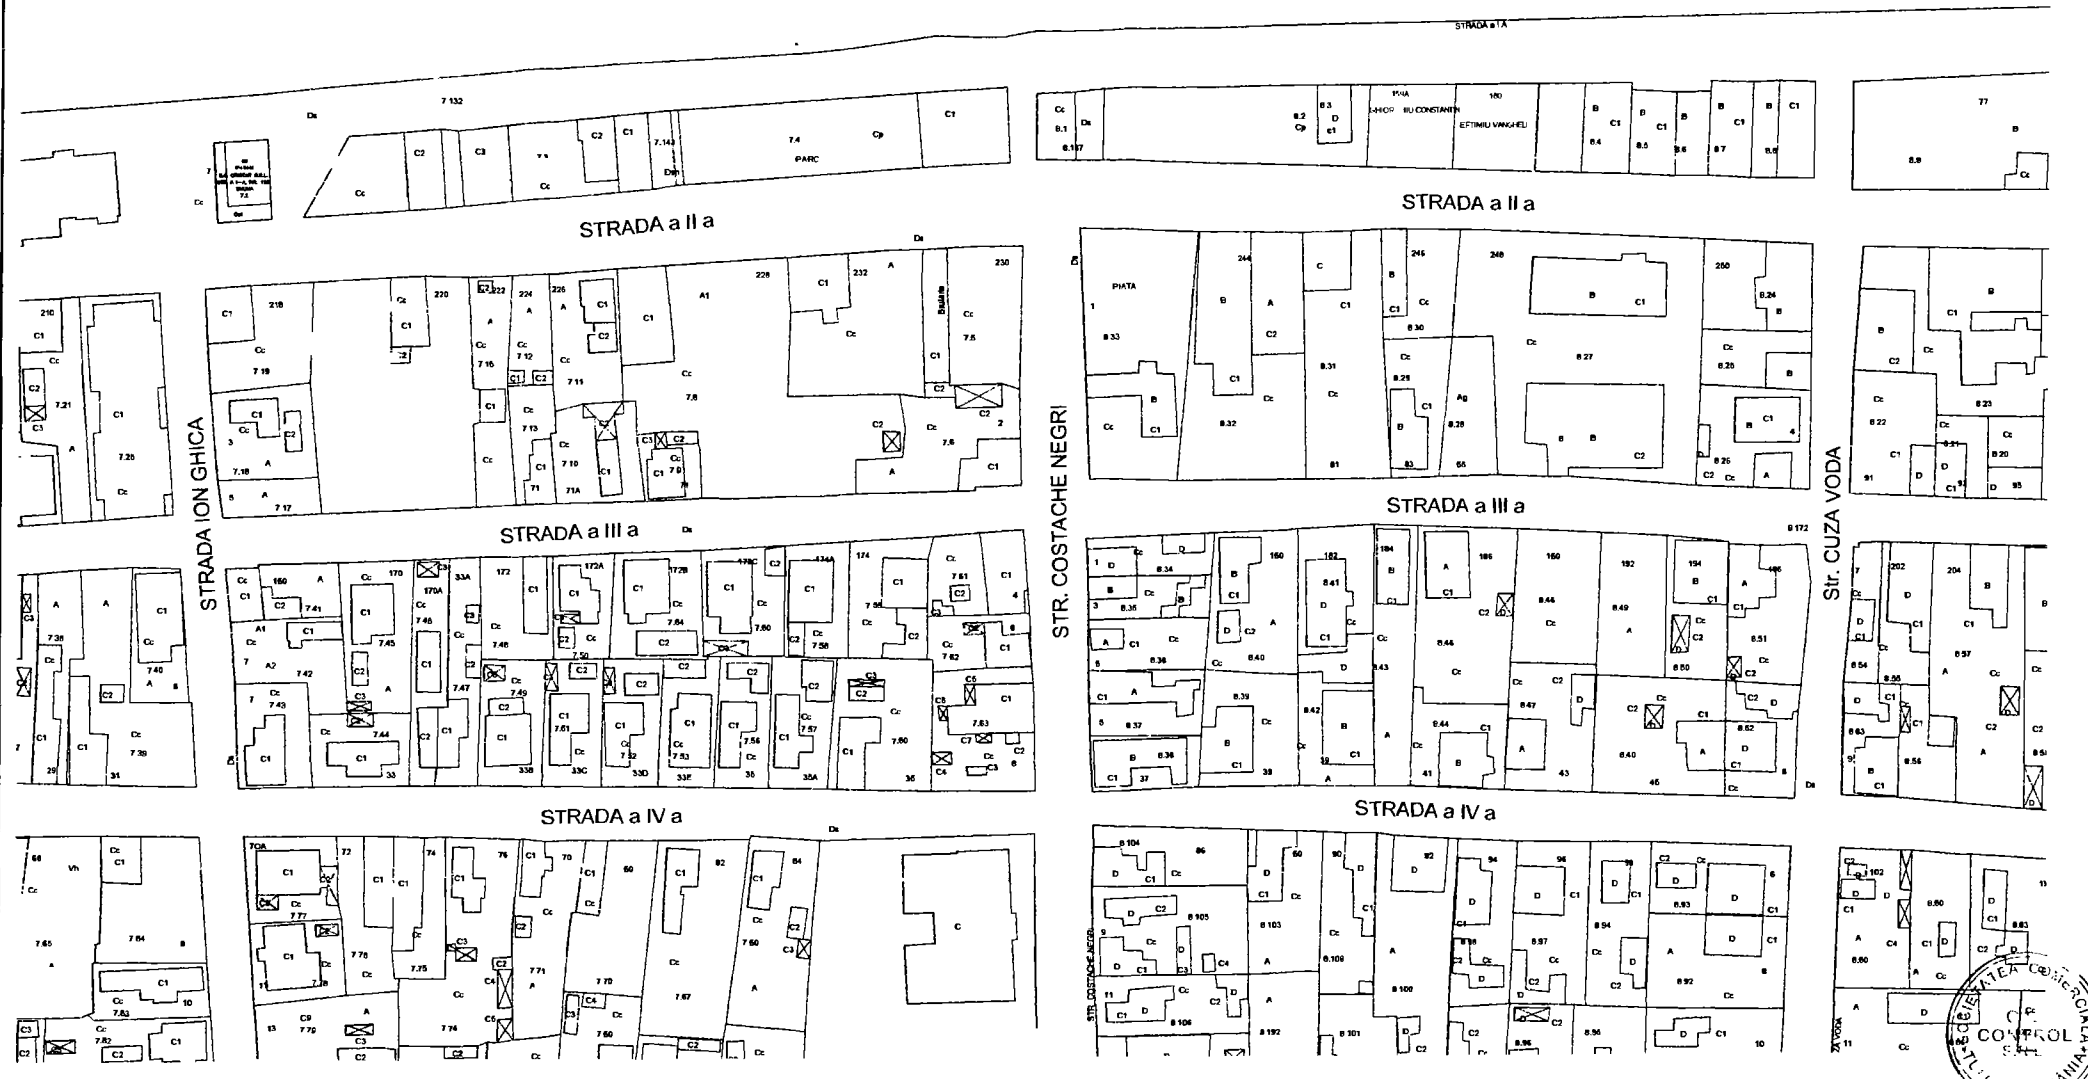


VERIFICATOR	NUME	SEMNATURA	CERINTA	REFERAT NR./DATA	
		BENEFICIAR :			8/2016
		Proiectant general : S.C. GAZ CONTROL S.R.L. NR. J 36 /361 /2003			ORAS SULINA, JUDETUL TULCEA
VERIFICATOR	NUME	SEMNATURA	SCARA:	REABILITARE TROTUARE STRADA A III-a,	FAZA:
SEF PROIECT	ing. R. GHEORGHIU		1 : 1000	ZONA CENTRALA, ORAS SULINA	P.T.
PROIECTAT	ing. A. BARDAS		2016	PLAN DE SITUATIE	Plansa nr.
DESENAT	ing. A. BARDAS				D2

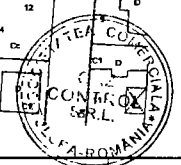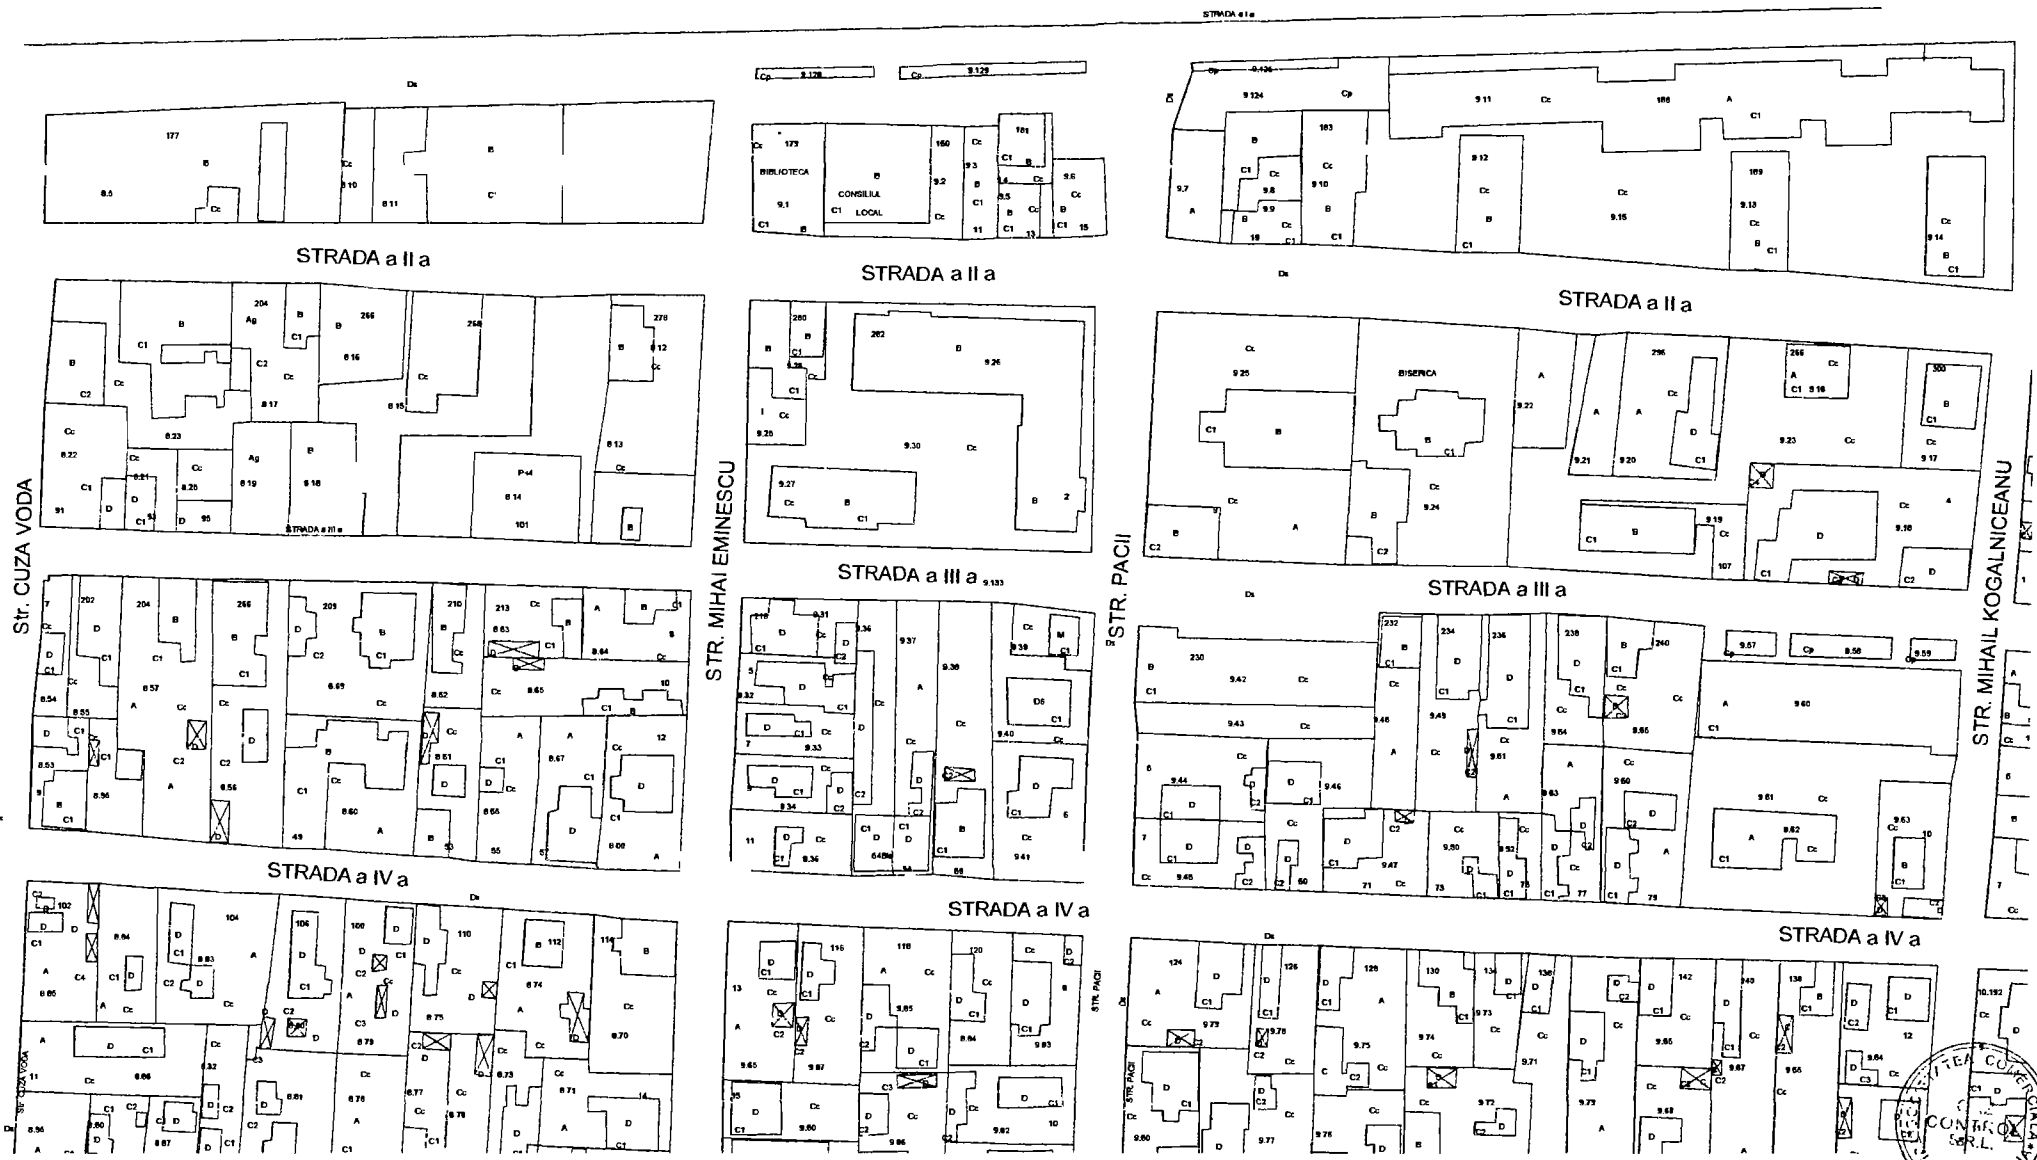

VERIFICATOR	NUME	SEMNATURA	CERINTA	REFERAT NR./DATA	
 Proiectant general :S.C. GAZ CONTROL S.R.L. NR. J 36 /361 /2003		 ing. R. GHEORGHIU ing. A. BARDAS ing. A. BARDAS		BENEFICIAR :	8/2016
				ORAS SULINA, JUDETUL TULCEA	
VERIFICATOR	NUME	SEMNATURA	SCARA:	REABILITARE TROTUARE STRADA A III-A, ZONA CENTRALA. ORAS SULINA	FAZA: P.T.
SEF PROIECT	ing. R. GHEORGHIU	 ing. A. BARDAS	1 : 1000	PLAN DE SITUATIE	Plansa nr. D 3
PROIECTAT	ing. A. BARDAS		2016		
DESENAT	ing. A. BARDAS				






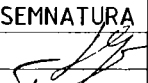

VERIFICATOR	NUME	SEMNATURA	CERINTA	REFERAT NR./DATA
SCR				BENEFICIAR :
Proiectant general : S.C. GAZ CONTROL S.R.L. NR. J 36 /361 /2003				ORAS SULINA, JUDETUL TULCEA
VERIFICATOR	NUME	SEMNATURA	SCARA:	REABILITARE TROTUARE STRADA a III-A, ZONA CENTRALA, ORAS SULINA
SEF PROIECT	ing. R. GHEORGHIU		1 : 1000	FAZA:
PROIECTAT	ing. A. BARDAS			P.T.
DESENAT	ing. A. BARDAS		2016	Plansa nr. D4
				PLAN DE SITUATIE

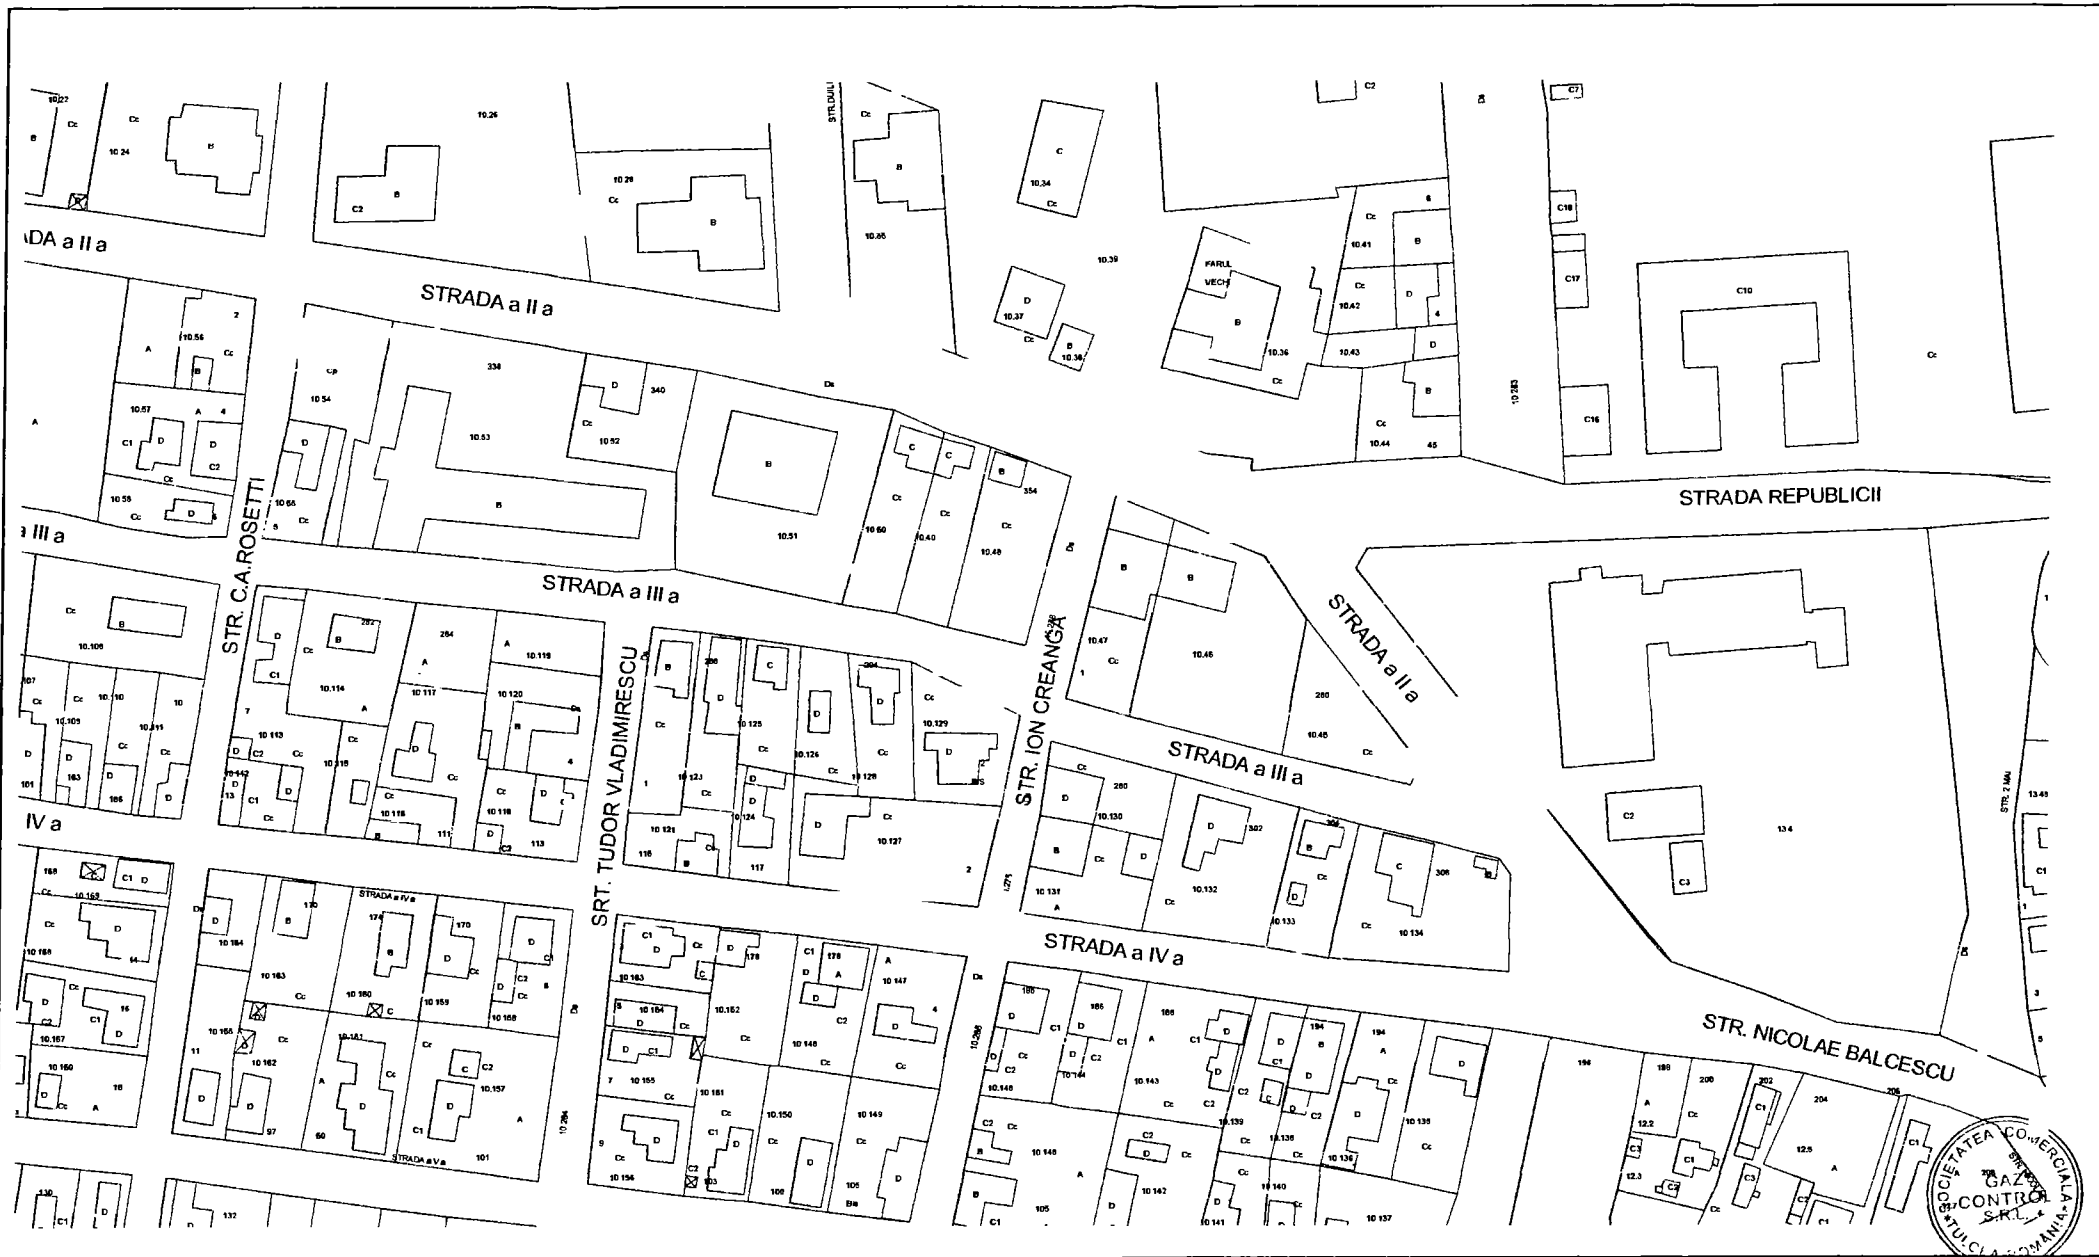

VERIFICATOR	NUME	SEMNATURA	CERINTA	REFERAT NR./DATA	
				BENEFICIAR :	8/2016
				Proiectant general : S.C. GAZ CONTROL S.R.L. NR. J 36 /361 /2003	
VERIFICATOR	NUME	SEMNATURA	SCARA:	REABILITARE TROTUARE STRADA A III-A, ZONA CENTRALA, ORAS SULINA	FAZA:
SEF PROIECT	ing. R. GHEORGHIU		1 : 1000	PLAN DE SITUATIE	P.T.
PROIECTAT	ing. A. BARDAS		2016		Plansa nr.
DESENAT	ing. A. BARDAS				D5

PROFIL TRANSVERSAL TIP

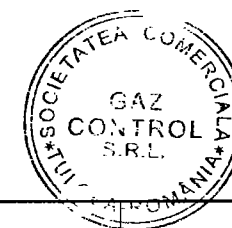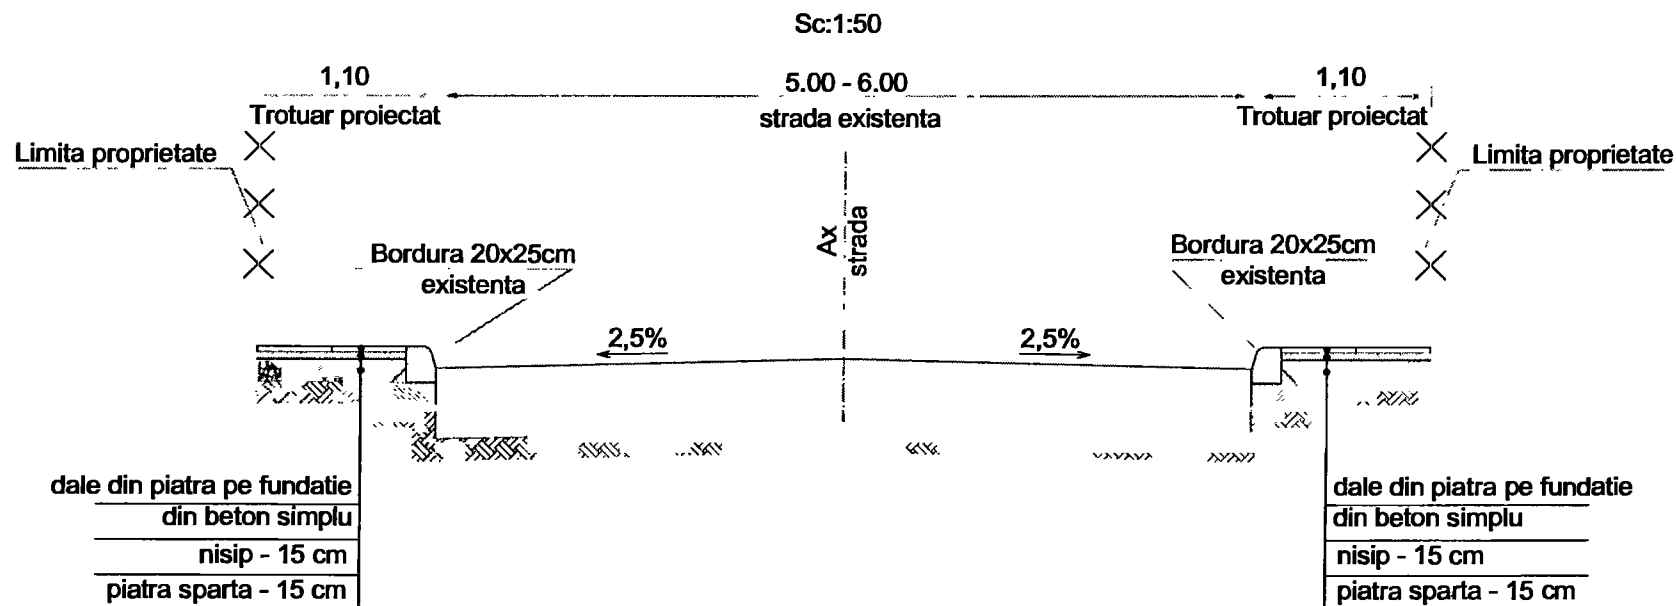

VERIFICATOR	NUME	SEMNATURA	CERINTA	REFERAT NR./DATA
 Proiectant general :S.C. GAZ CONTROL S.R.L. NR. J 36 /361 /2003				BENEFICIAR : ORAS SULINA, JUDETUL TULCEA
				8/2016
VERIFICATOR	NUME	SEMNATURA	SCARA:	REABILITARE TROTUARE STRADA A III-A, ZONA CENTRALA, ORAS SULINA
SEF PROIECT	ing. R. GHEORGHIU		1 : 50	FAZA: P.T.
PROIECTAT	ing. A. BARDAS		2016	PROFIL TRANSVERSAL TIP
DESENAT	ing. A. BARDAS			