
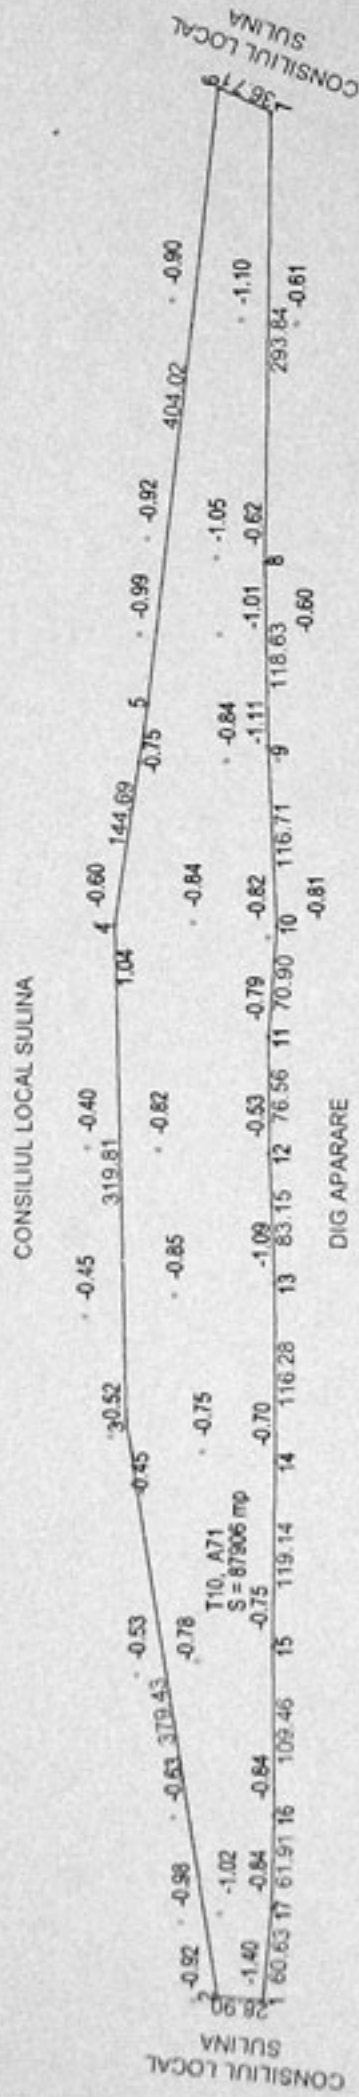


ANEXA NR. 1 LA HCL Sulina nr. 111/10.08.2011

PLAN DE SITUATIE NR. 1 LOT 1-  
Scara 1 : 5000

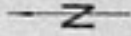

Nr. Pct.	X [m]	Y [m]
1	416766.485	862822.582
2	416795.269	862825.129
3	416854.525	863199.908
4	416863.751	863519.584
5	416843.489	863662.851
6	416801.865	864064.721
7	416768.637	864049.119
8	416770.678	863755.284
9	416768.036	863636.682
10	416762.163	863520.122
11	416766.680	863449.369
12	416785.912	863372.815
13	416762.071	863208.752
14	416760.624	863173.483
15	416761.695	863054.349
16	416760.372	862944.901
17	416761.379	862883.000
S = 87906 mp		

Infocomit:  
PFA STANCIU VALENTIN

CERTIFICAT DE AUTORIZARE  
SERIA RD-B/F NR. 0726  
STANCIU VALENTE  
VALENTIN

SECRETAR,  
VR. PICU ALINA



PREȘEDINTE DE ȘEA

*[Handwritten signature]*